



www.dehaanhomes.com

Director of Architecture

PAUL FIKSE

Estimating & Resource Management

BRIAN COTANT

Project Manager

Steve Vanderwall

Lampost Circle Cascade
Township Michigan

LANTERNS of CASCADE
The BEVOLO
Elevation B

PREVIEW

SHEET TITLE

DATE


4/16/21

ISSUE DESCRIPTION

PREVIEW

SHEET NO.


PV.1

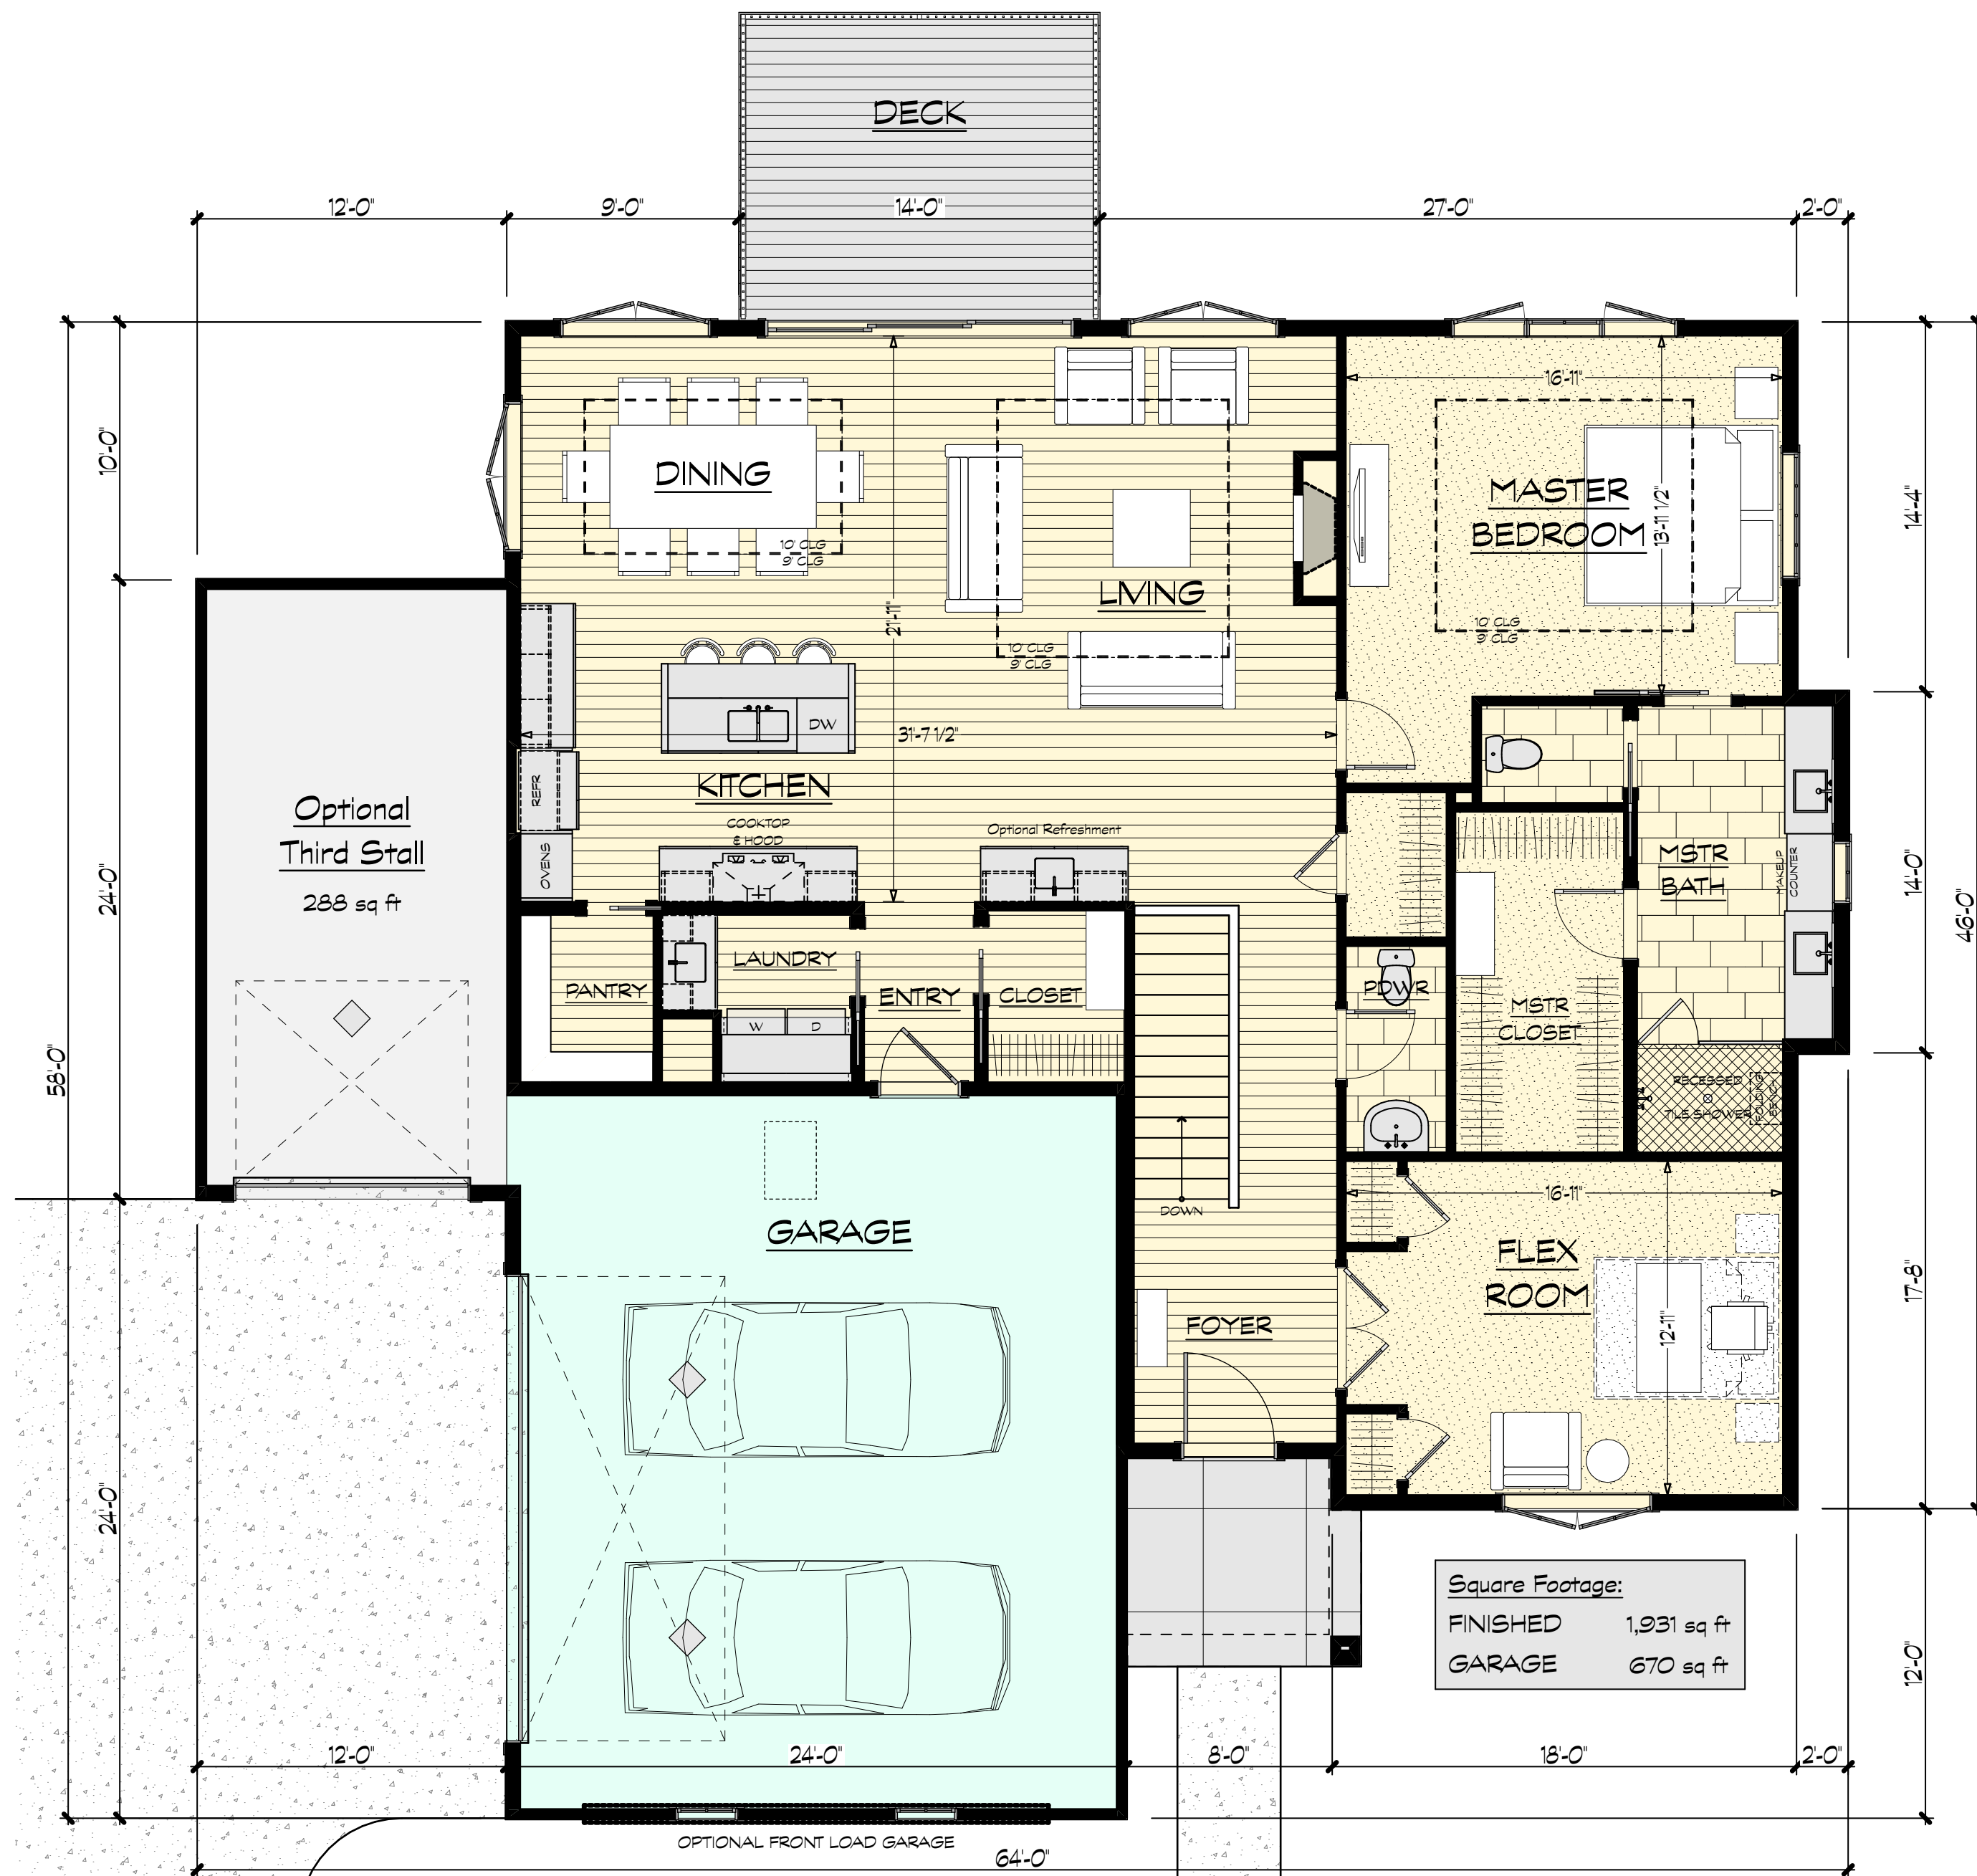

1 MAIN LEVEL DESIGN FLOOR PLAN

SCALE: 3/16" = 1'-0"

0 4 8 12

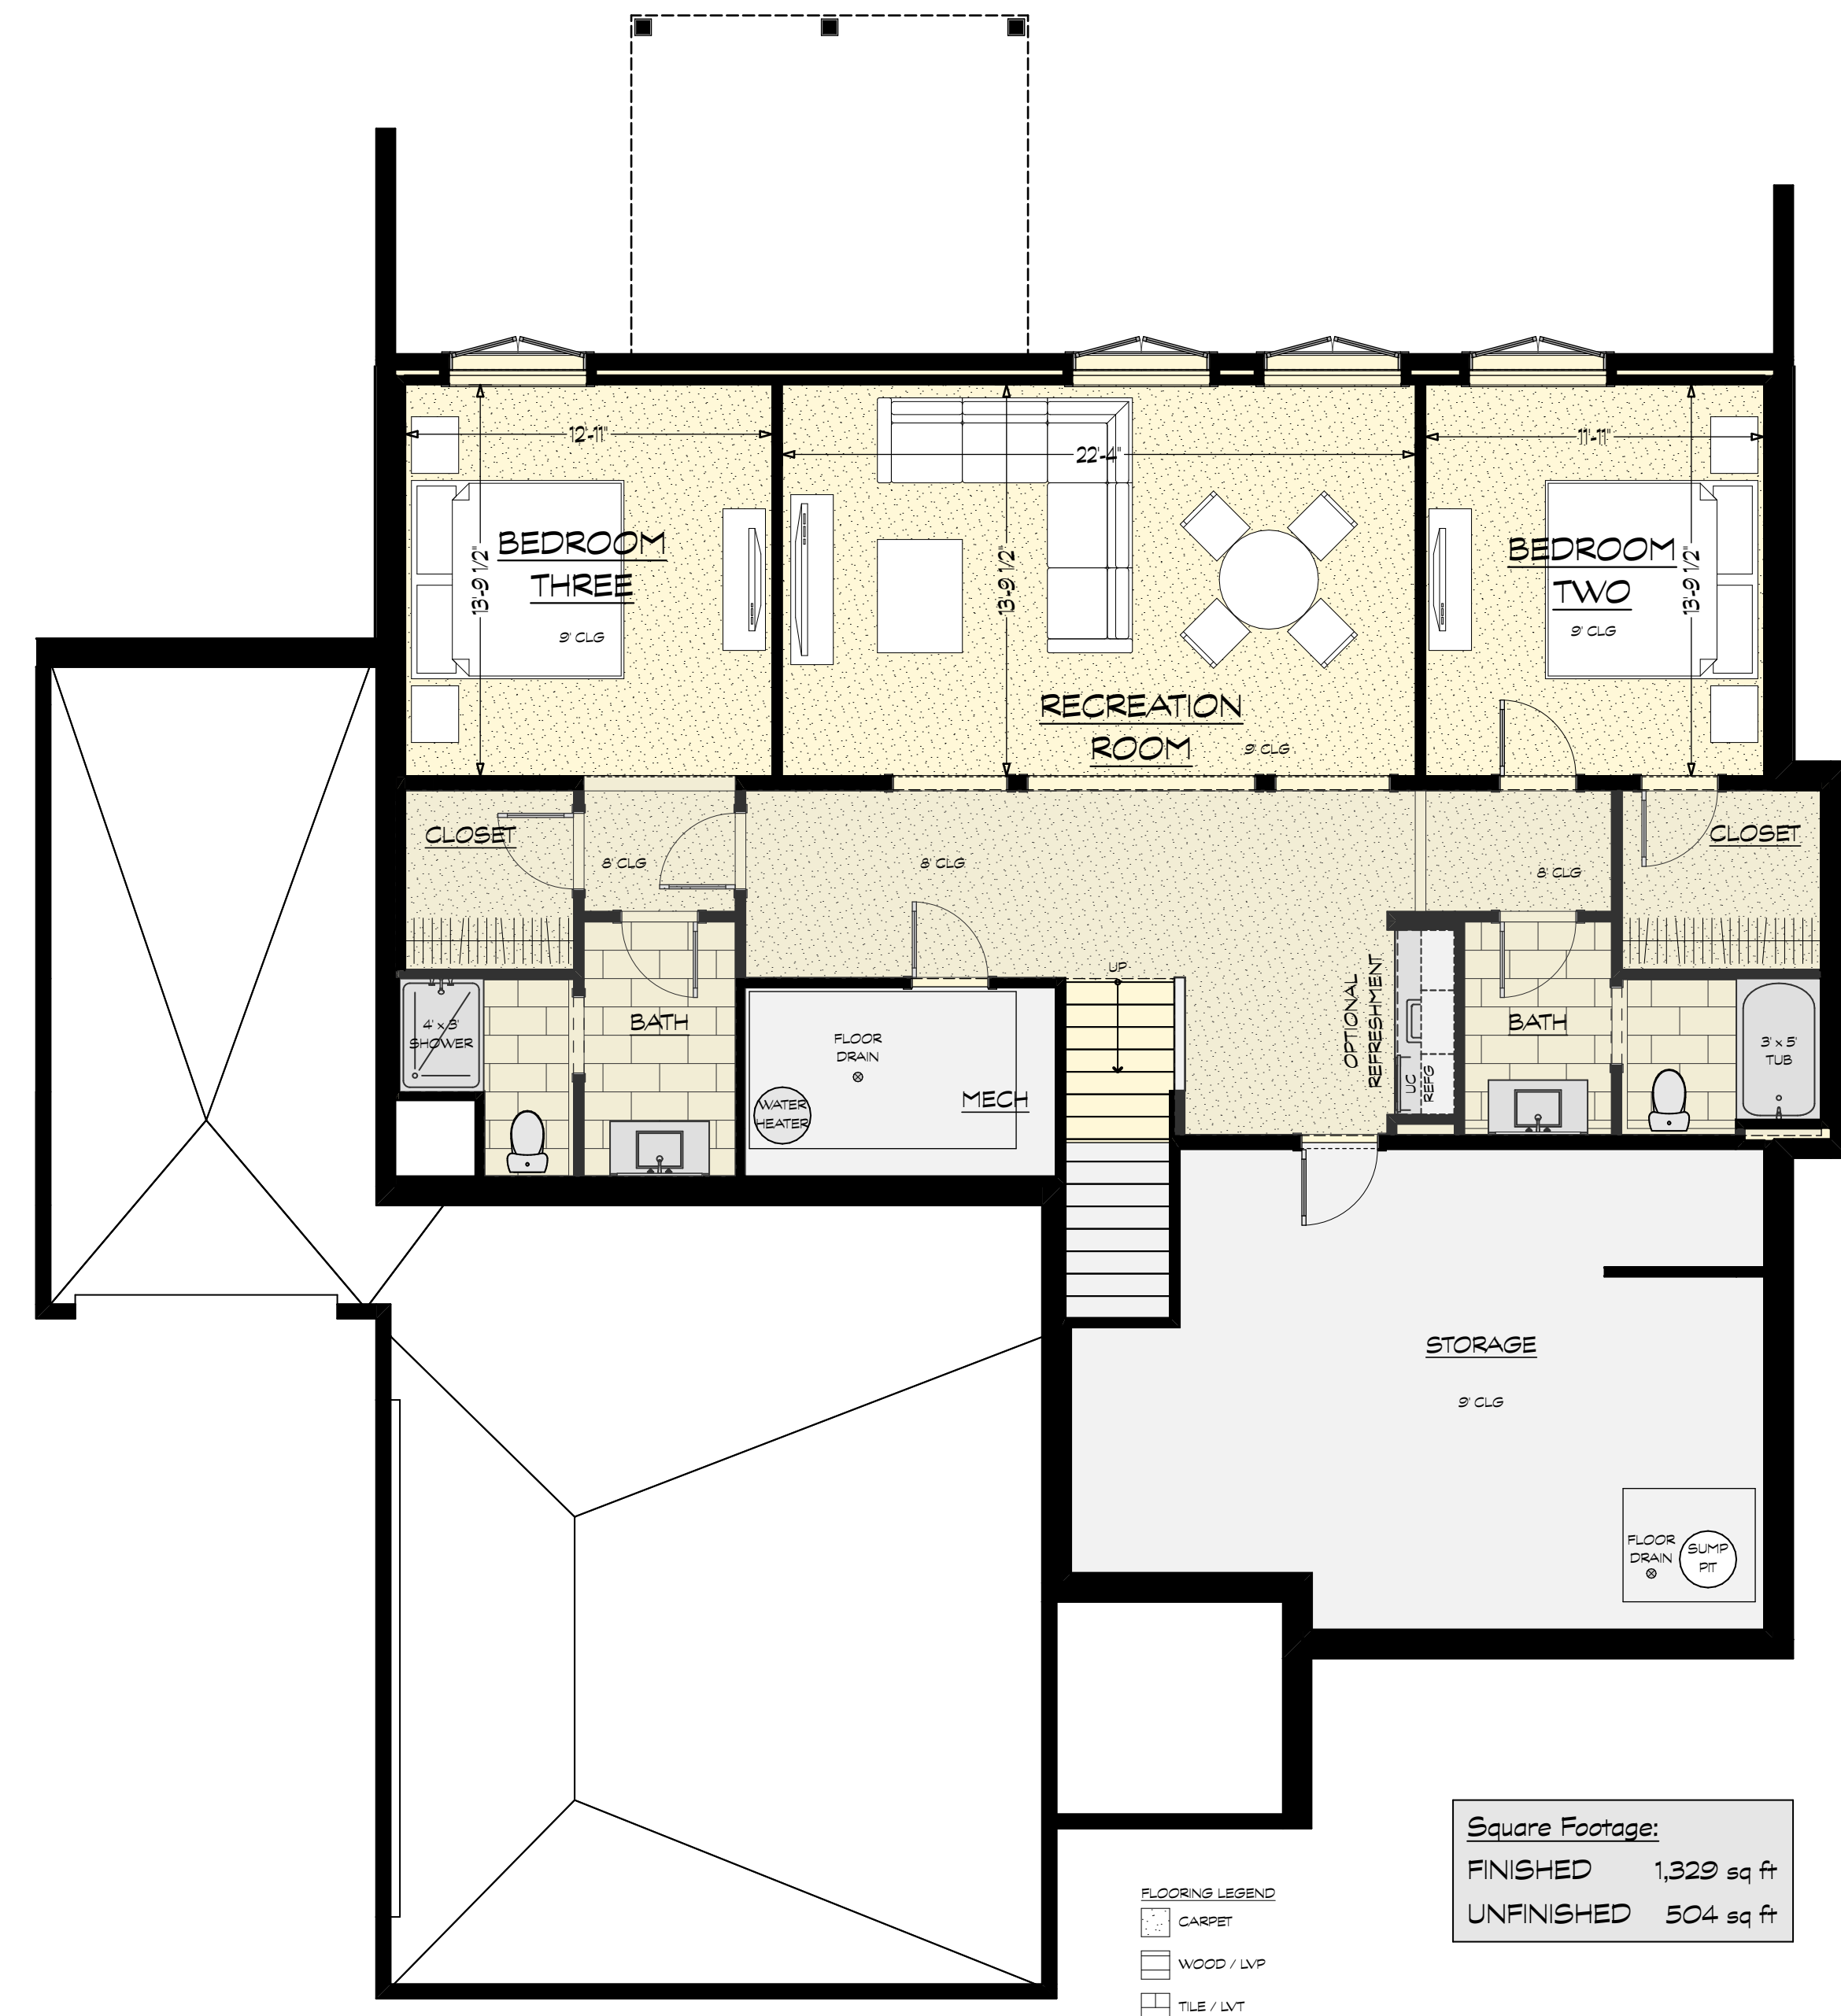

2 OPTIONAL LOWER LEVEL DESIGN FLOOR PLAN

SCALE: 3/16" = 1'-0"

FLOORING LEGEND
CARPET
WOOD / LVP
TILE / LVT

0 4 8 12